


# A.T.A. DEFINITIVE TRAP FIELD

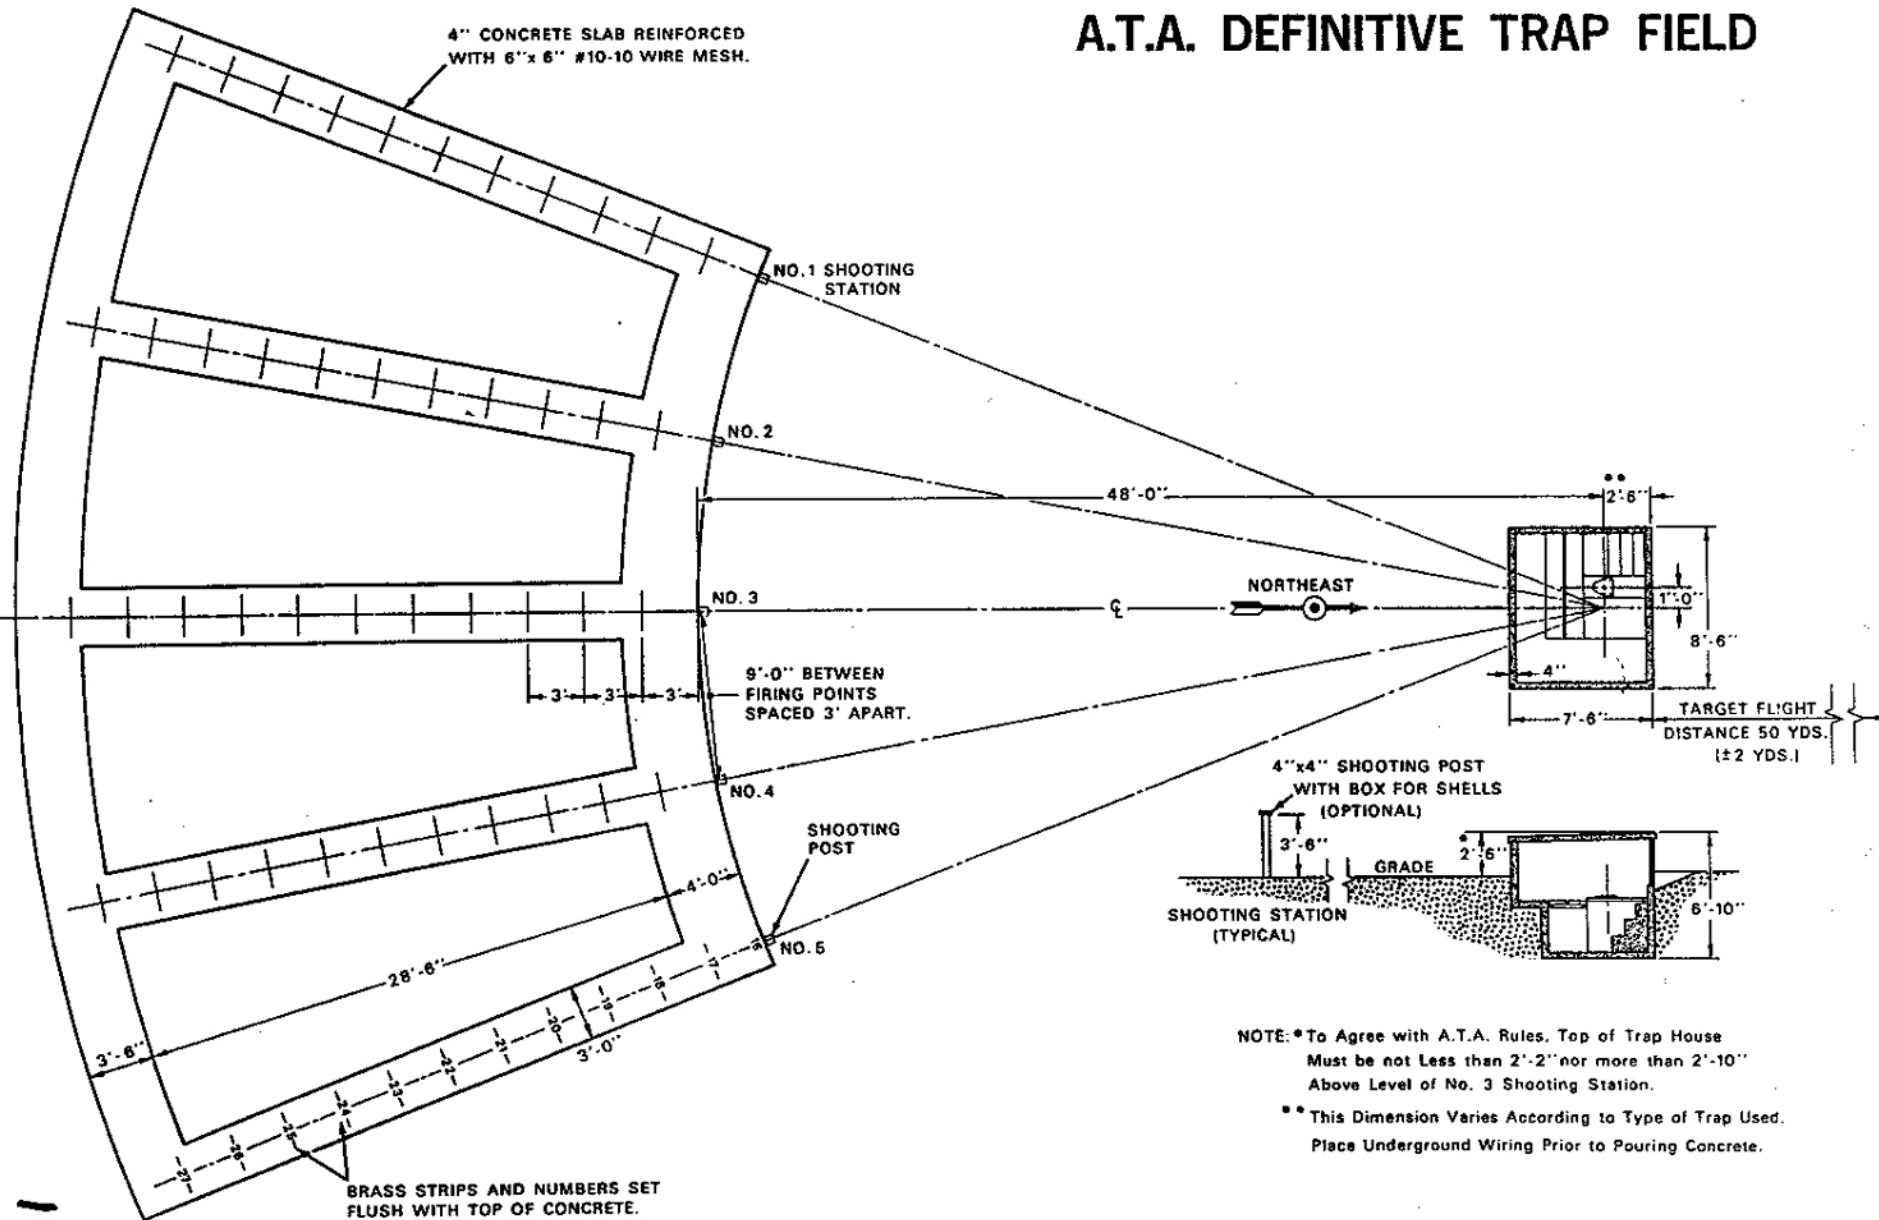

NOTE: \*To Agree with A.T.A. Rules, Top of Trap House Must be not Less than 2'-2" nor more than 2'-10" Above Level of No. 3 Shooting Station.

\*\* This Dimension Varies According to Type of Trap Used. Place Underground Wiring Prior to Pouring Concrete.